


RainXchange™

Rain Water Harvesting System

Aquascape®

Aquascape, Inc.
 901 Aqualand Way
 Saint Charles, IL 60174
 Ph. 1-630-659-2000
 www.aquascapeinc.com

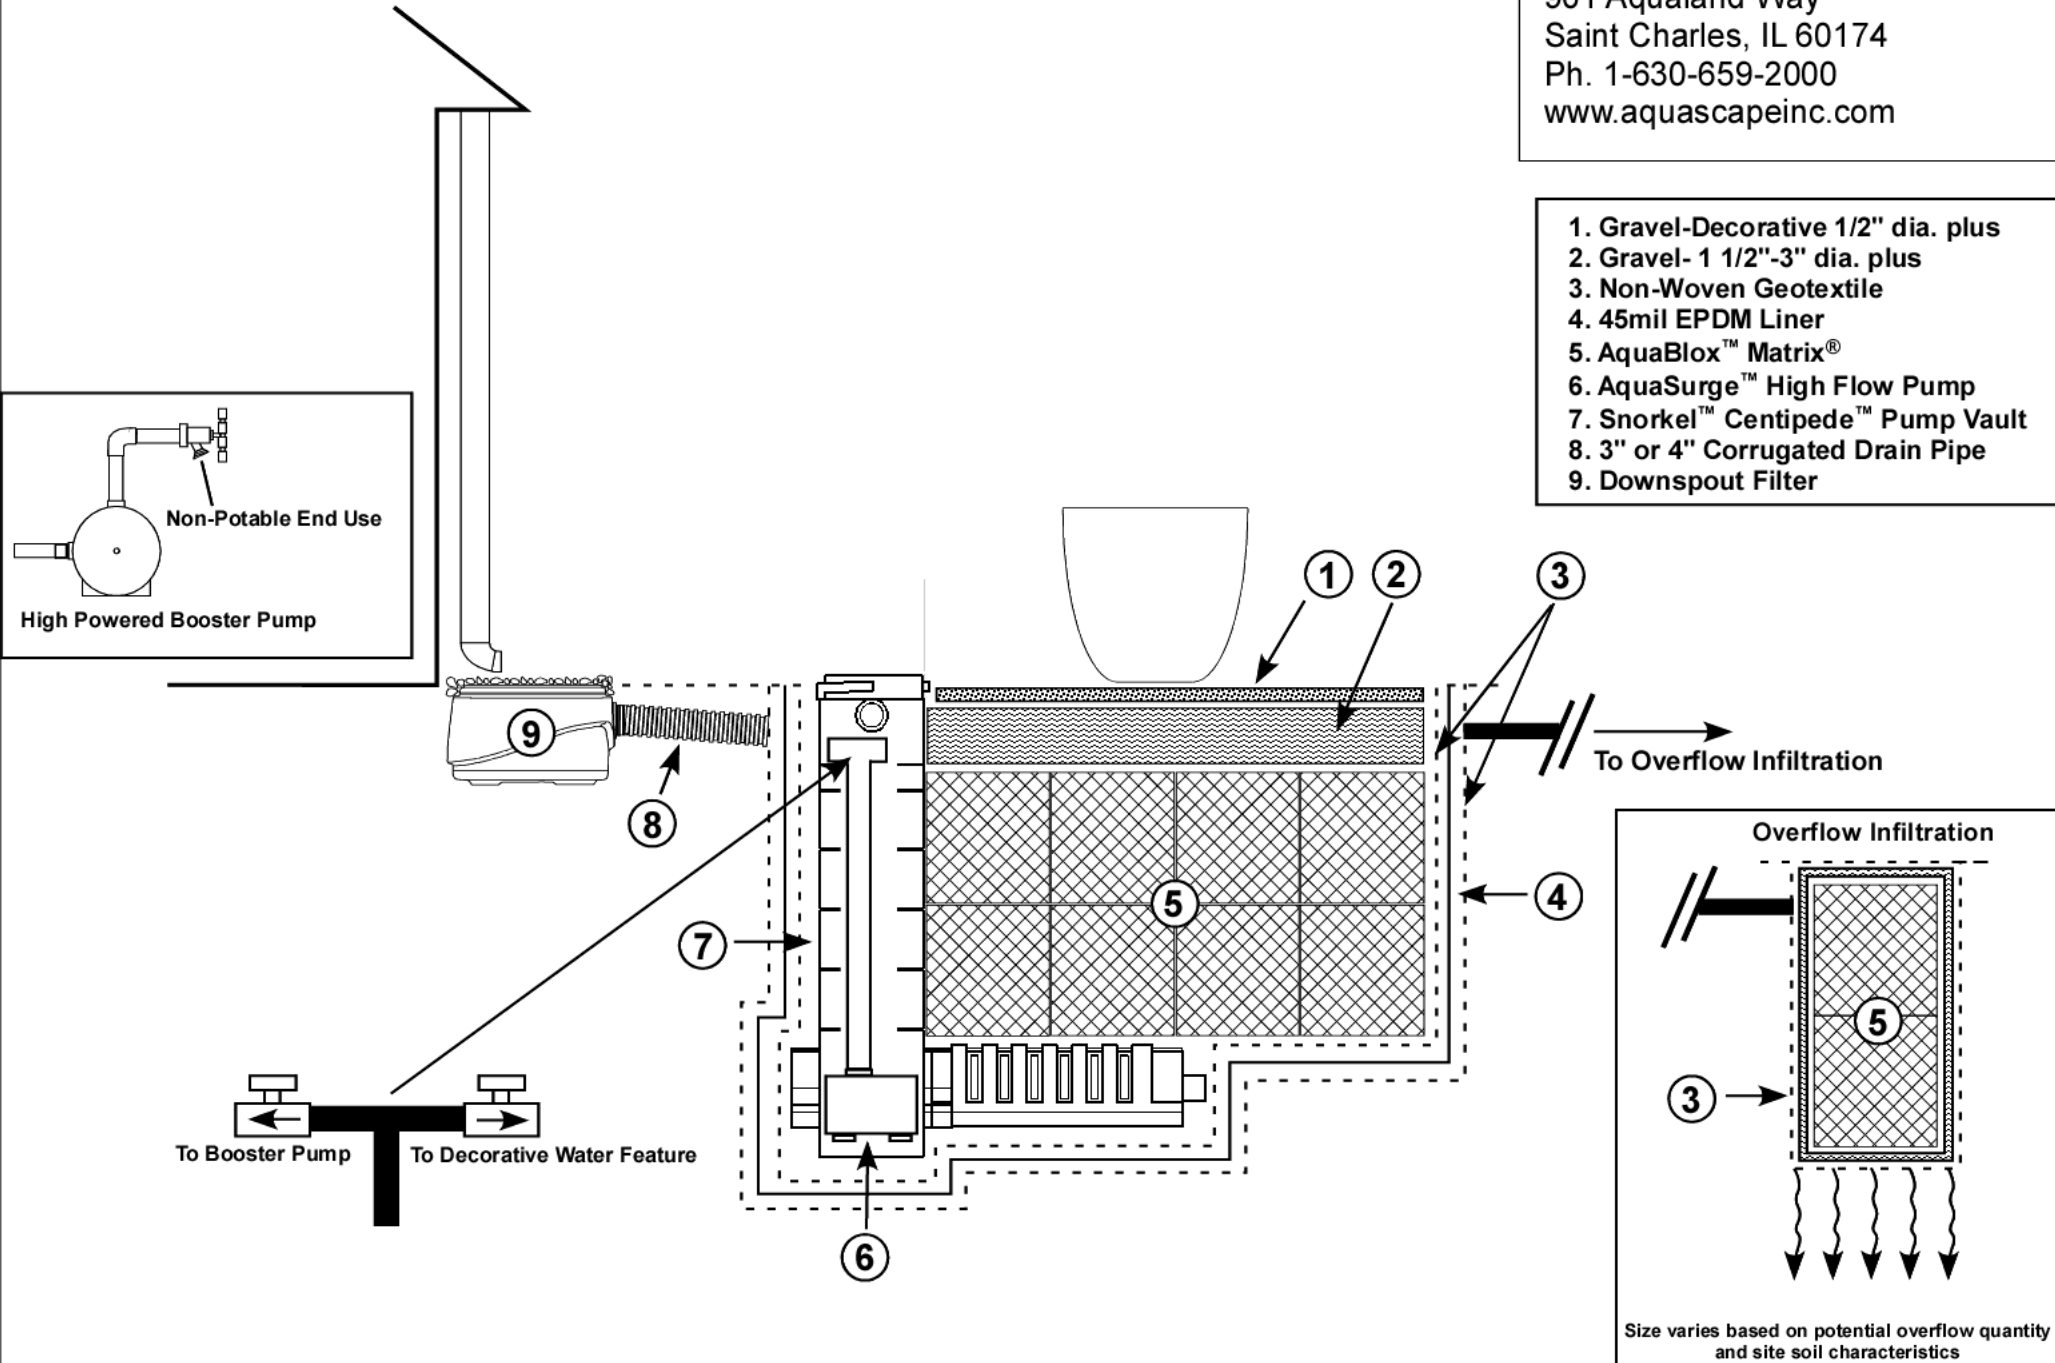

1. Gravel-Decorative 1/2" dia. plus
2. Gravel- 1 1/2"-3" dia. plus
3. Non-Woven Geotextile
4. 45mil EPDM Liner
5. AquaBlox™ Matrix®
6. AquaSurge™ High Flow Pump
7. Snorkel™ Centipede™ Pump Vault
8. 3" or 4" Corrugated Drain Pipe
9. Downspout Filter